




PASER RATING		
10	EXCELLENT	
9	EXCELLENT	
8	VERY GOOD	
7	GOOD	
6	GOOD	
5	FAIR	
4	FAIR	
3	POOR	
2	VERY POOR	
1	FAILED	

LEGEND

- SECTION NO. (CORRESPONDS TO SECTION NO. IN PASER TABLE)
- CATCH BASIN (CB)
- PATCH AREA

PASER QUALITY OF SUNFLOWER VILLAGE NORTH OF WARREN ROAD

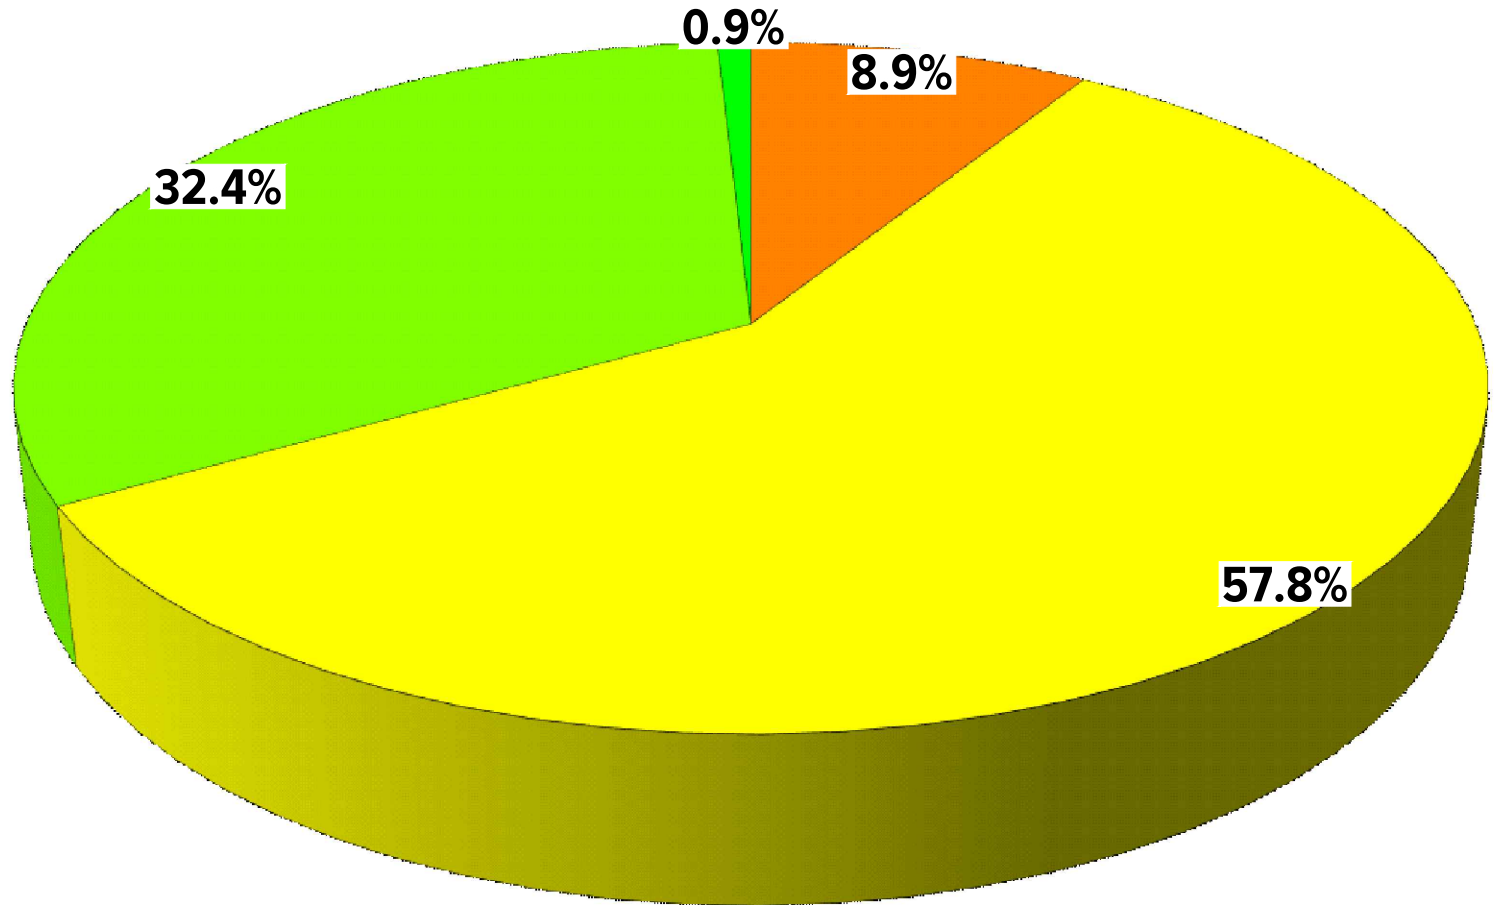

*THIS PIE CHART REPRESENTS THE PERCENTAGE OF A SPECIFIC PASER RATING FOR THE ENTIRE AREA (APPROX. 902,560 SF)

SECTION NO.	PAVEMENT TYPE	AREA (SF)	PASER RATING
1	CONCRETE	10,031	4
2	CONCRETE	6,556	3
3	CONCRETE	13,332	4
4	CONCRETE	9,800	3
5	CONCRETE	10,976	3
6	CONCRETE	23,104	3
7	CONCRETE	6,757	3
8	CONCRETE	4,138	3
9	CONCRETE	13,829	4
10	CONCRETE	20,018	3
11	CONCRETE	11,662	3
12	CONCRETE	8,461	3
13	CONCRETE	5,867	3
14	CONCRETE	4,007	3
15	CONCRETE	11,706	4
16	CONCRETE	10,929	4
17	CONCRETE	14,631	3
18	CONCRETE	7,606	4
19	CONCRETE	13,382	4
20	CONCRETE	11,247	3
21	CONCRETE	6,723	4
22	CONCRETE	14,007	3
23	CONCRETE	7,720	4
24	CONCRETE	10,748	3
25	CONCRETE	9,641	3
26	CONCRETE	5,311	3
27	CONCRETE	5,684	2
28	CONCRETE	12,099	3
29	CONCRETE	10,267	3
30	CONCRETE	8,667	2
31	CONCRETE	4,179	3
32	CONCRETE	3,783	2
33	CONCRETE	5,662	2
34	CONCRETE	5,290	3
35	CONCRETE	6,053	2
36	CONCRETE	12,197	2
37	CONCRETE	4,370	3
38	CONCRETE	9,685	2
39	CONCRETE	4,643	3
40	CONCRETE	7,608	3
41	CONCRETE	8,301	3
42	CONCRETE	23,144	4
43	CONCRETE	10,595	3
44	CONCRETE	7,766	3
45	CONCRETE	5,818	3
46	CONCRETE	5,074	3
47	CONCRETE	2,734	3
48	CONCRETE	7,199	4
49	CONCRETE	8,775	3
50	CONCRETE	15,881	4
51	CONCRETE	9,903	3
52	CONCRETE	9,202	3
53	CONCRETE	7,075	3
54	CONCRETE	5,760	4
55	CONCRETE	8,771	4
56	CONCRETE	7,339	3
57	CONCRETE	5,774	4
58	CONCRETE	7,260	3
59	CONCRETE	20,790	3
60	CONCRETE	5,030	3
61	CONCRETE	8,660	4
62	CONCRETE	5,565	3
63	CONCRETE	10,067	3
64	CONCRETE	11,532	4
65	CONCRETE	6,235	3
66	CONCRETE	8,299	2
67	CONCRETE	7,850	4
68	CONCRETE	8,732	3
69	CONCRETE	11,439	3
70	CONCRETE	10,539	3
71	CONCRETE	18,564	4
72	CONCRETE	6,124	3
73	CONCRETE	8,995	3
74	CONCRETE	7,018	3
75	CONCRETE	9,541	3
76	CONCRETE	10,393	3
77	CONCRETE	5,069	3
78	CONCRETE	5,744	2
79	CONCRETE	6,520	3
80	CONCRETE	5,918	4
81	CONCRETE	7,781	4
82	CONCRETE	9,581	2
83	CONCRETE	6,505	3
84	CONCRETE	5,159	2
85	CONCRETE	7,319	4
86	CONCRETE	3,611	3
87	CONCRETE	10,672	3
88	CONCRETE	5,272	4
89	CONCRETE	5,101	3
90	CONCRETE	4,127	3
91	CONCRETE	5,504	3
92	CONCRETE	7,891	5
93	CONCRETE	8,173	3
94	CONCRETE	14,356	4
95	CONCRETE	9,782	4
96	CONCRETE	4,828	3
97	CONCRETE	5,270	3
98	CONCRETE	12,761	3
99	CONCRETE	6,450	4
100	CONCRETE	16,823	4
101	CONCRETE	7,944	3
102	CONCRETE	10,277	4
TOTAL =		902,560	



Orientation

Scale

0' 250' 500'

GRAPHIC SCALE: 1" = 250'

SUNFLOWER VILLAGE-PAVEMENT EVALUATION

SUNFLOWER VILLAGE HOMES ASSOCIATION
45800 HANFORD RD
CANTON, MI 48187

PASER DIAGRAM - SUNFLOWER VILLAGE NORTH OF WARREN RD

Engineer's Seal

REV	ISSUED FOR	DATE	BY
01	OWNER REVIEW	06-15-16	ABT
02	FINAL	07-01-16	ABT

Date 06-09-2016

SME Project No. 074170.00

Project Manager: JAS

Designer: AA

CADD: ZJM

Checked By:

Sheet No. 1

DRAWING NOTE: SCALE DERIVED FROM 24" X 36" AND WILL SCALE INCORRECTLY IF PRINTED ON ANY OTHER SIZE MEDIA
NO REPRODUCTION SHALL BE MADE WITHOUT THE PRIOR CONSENT OF SME
© 2016